


A ONE PIECE O-RING GASKET
FACTORY INSTALLED IN A
MACHINED GROOVE IS REQUIRED
IN ALL MANHOLE COVERS

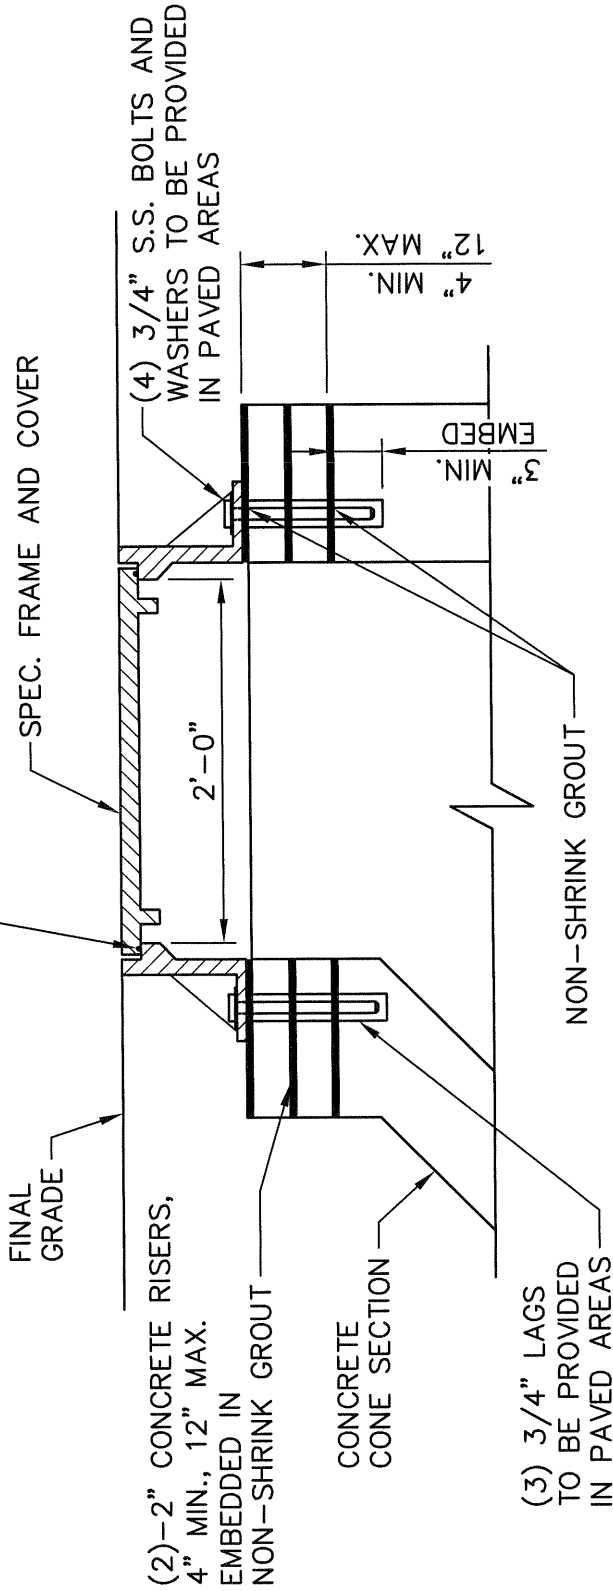

NOTE:
MANHOLE FRAME AND COVER SHOULD BE 1/4" BELOW FINAL GRADE OF PAVEMENT

STANDARD MANHOLE FRAME AND COVER - PAVED AREAS

NOT TO SCALE

HRG
Herbert, Rowland & Grubic, Inc.
Engineering & Related Services

369 East Park Drive
Harrisburg, PA 17111
(717) 564-1121
Fax (717) 564-1158
hrg@hrg-inc.com
www.hrg-inc.com

SCOTT TOWNSHIP AUTHORITY
STANDARD DETAILS

COLUMBIA COUNTY

PENNSYLVANIA

PROJ. MGR. - JJM
DESIGN- WGR
CADD- RSP
CHECKED-
SCALE- N.T.S.
DATE- OCT. 2011

DETAIL NO. D9
SHEET NO. 1 OF 1
PROJECT 005755.0426