


PLAN VIEW

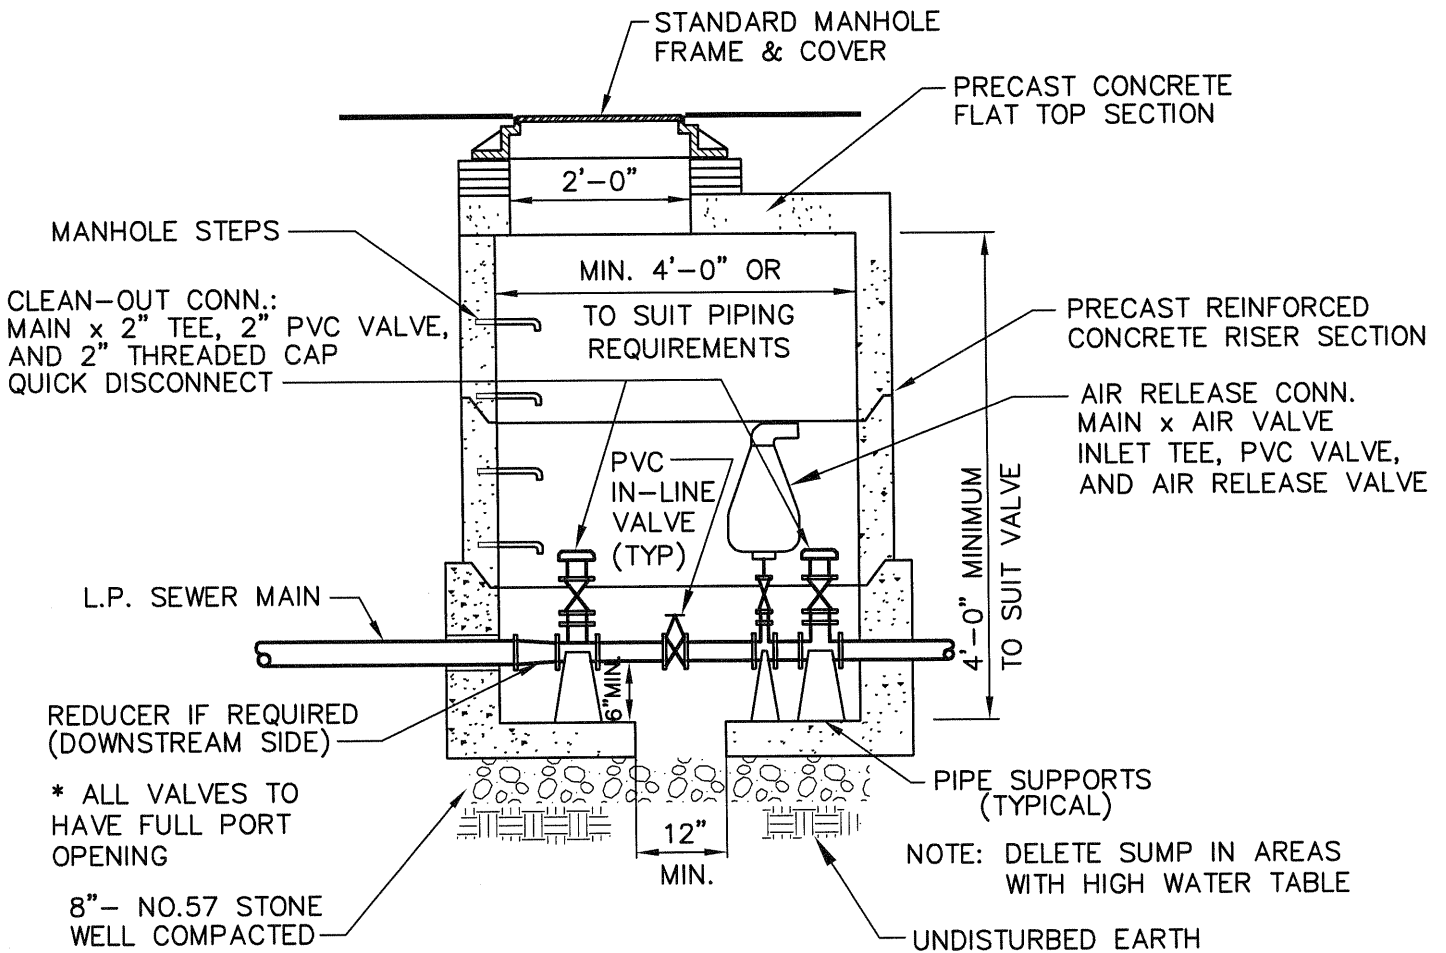

SECTION

AIR RELEASE-VALVE AND CLEAN-OUT MANHOLE

NOT TO SCALE



369 East Park Drive
Harrisburg, PA 17111
(717) 564-1121
Fax (717) 564-1158
hrg@hrg-inc.com
www.hrg-inc.com

SCOTT TOWNSHIP AUTHORITY
STANDARD DETAILS

COLUMBIA COUNTY

PENNSYLVANIA

PROJ. MGR. - JUM
DESIGN - WGR
CADD - RSF
CHECKED -
SCALE - N.T.S.
DATE - OCT. 2011

DETAIL NO.

D34

SHEET NO.

1 OF 1

PROJECT D05755.0426